


VMS CABINET - PLAN VIEW

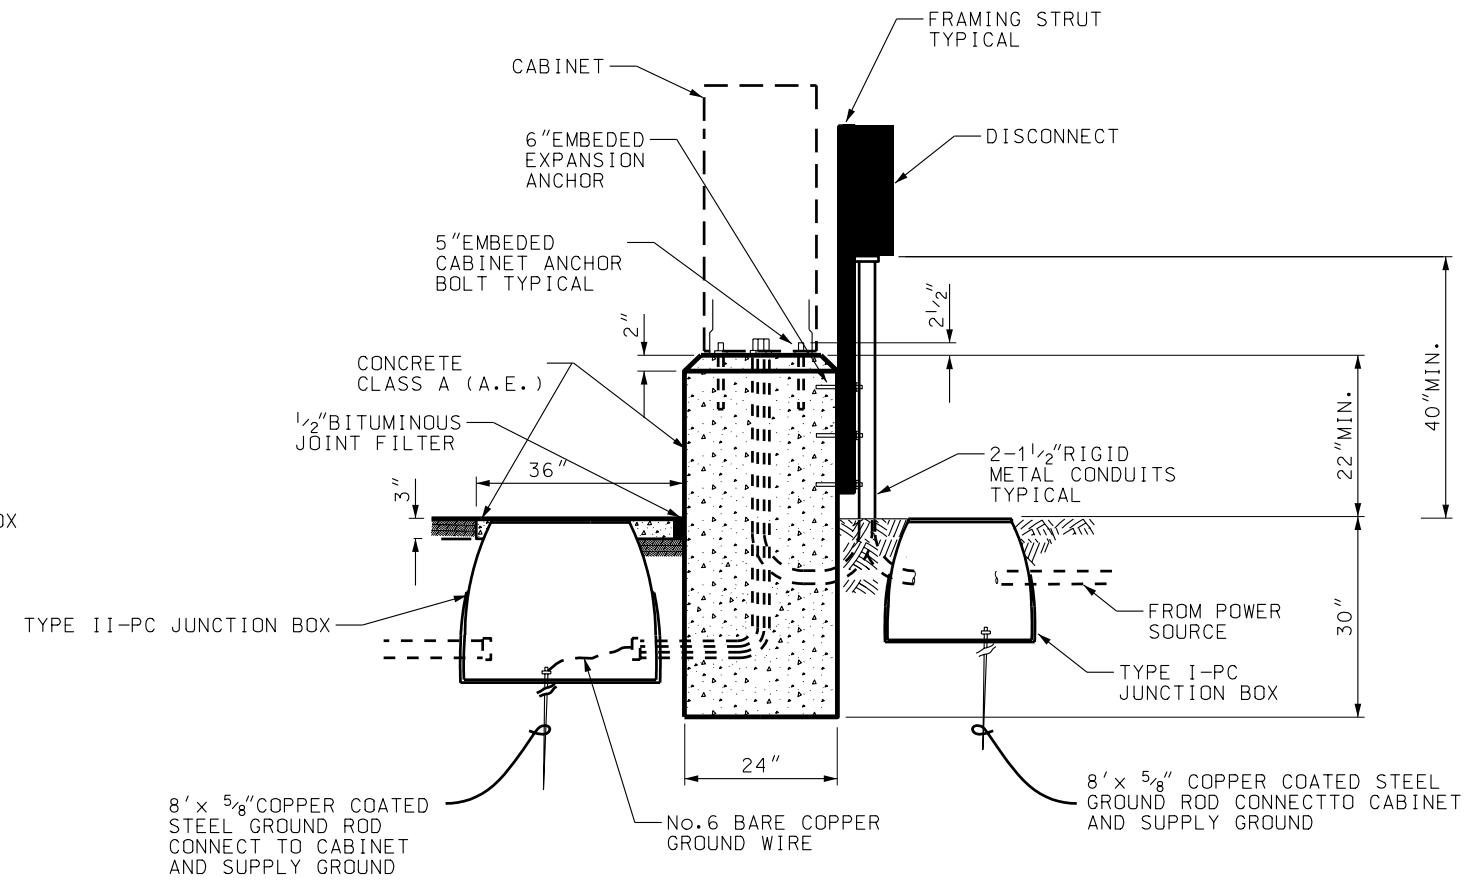

VMS CABINET - SIDE VIEW

VMS CABINET WITH 120V DISCONNECT

REVISIONS

UTAH DEPARTMENT OF TRANSPORTATION
STANDARD DRAWINGS FOR ROAD AND BRIDGE CONSTRUCTION
SALT LAKE CITY, UTAH

RECOMMENDED FOR APPROVAL
CHAIRMAN STANDARDS COMMITTEE
APPROVED
DEPUTY DIRECTOR

JULY 03, 2002
DATE

JULY 03, 2002
DATE

NO. DATE APPR. REMARKS

120V VMS CAB
FOUNDATION DETAILS

STANDARD DRAWING TITLE

STD DWG
AT 13